


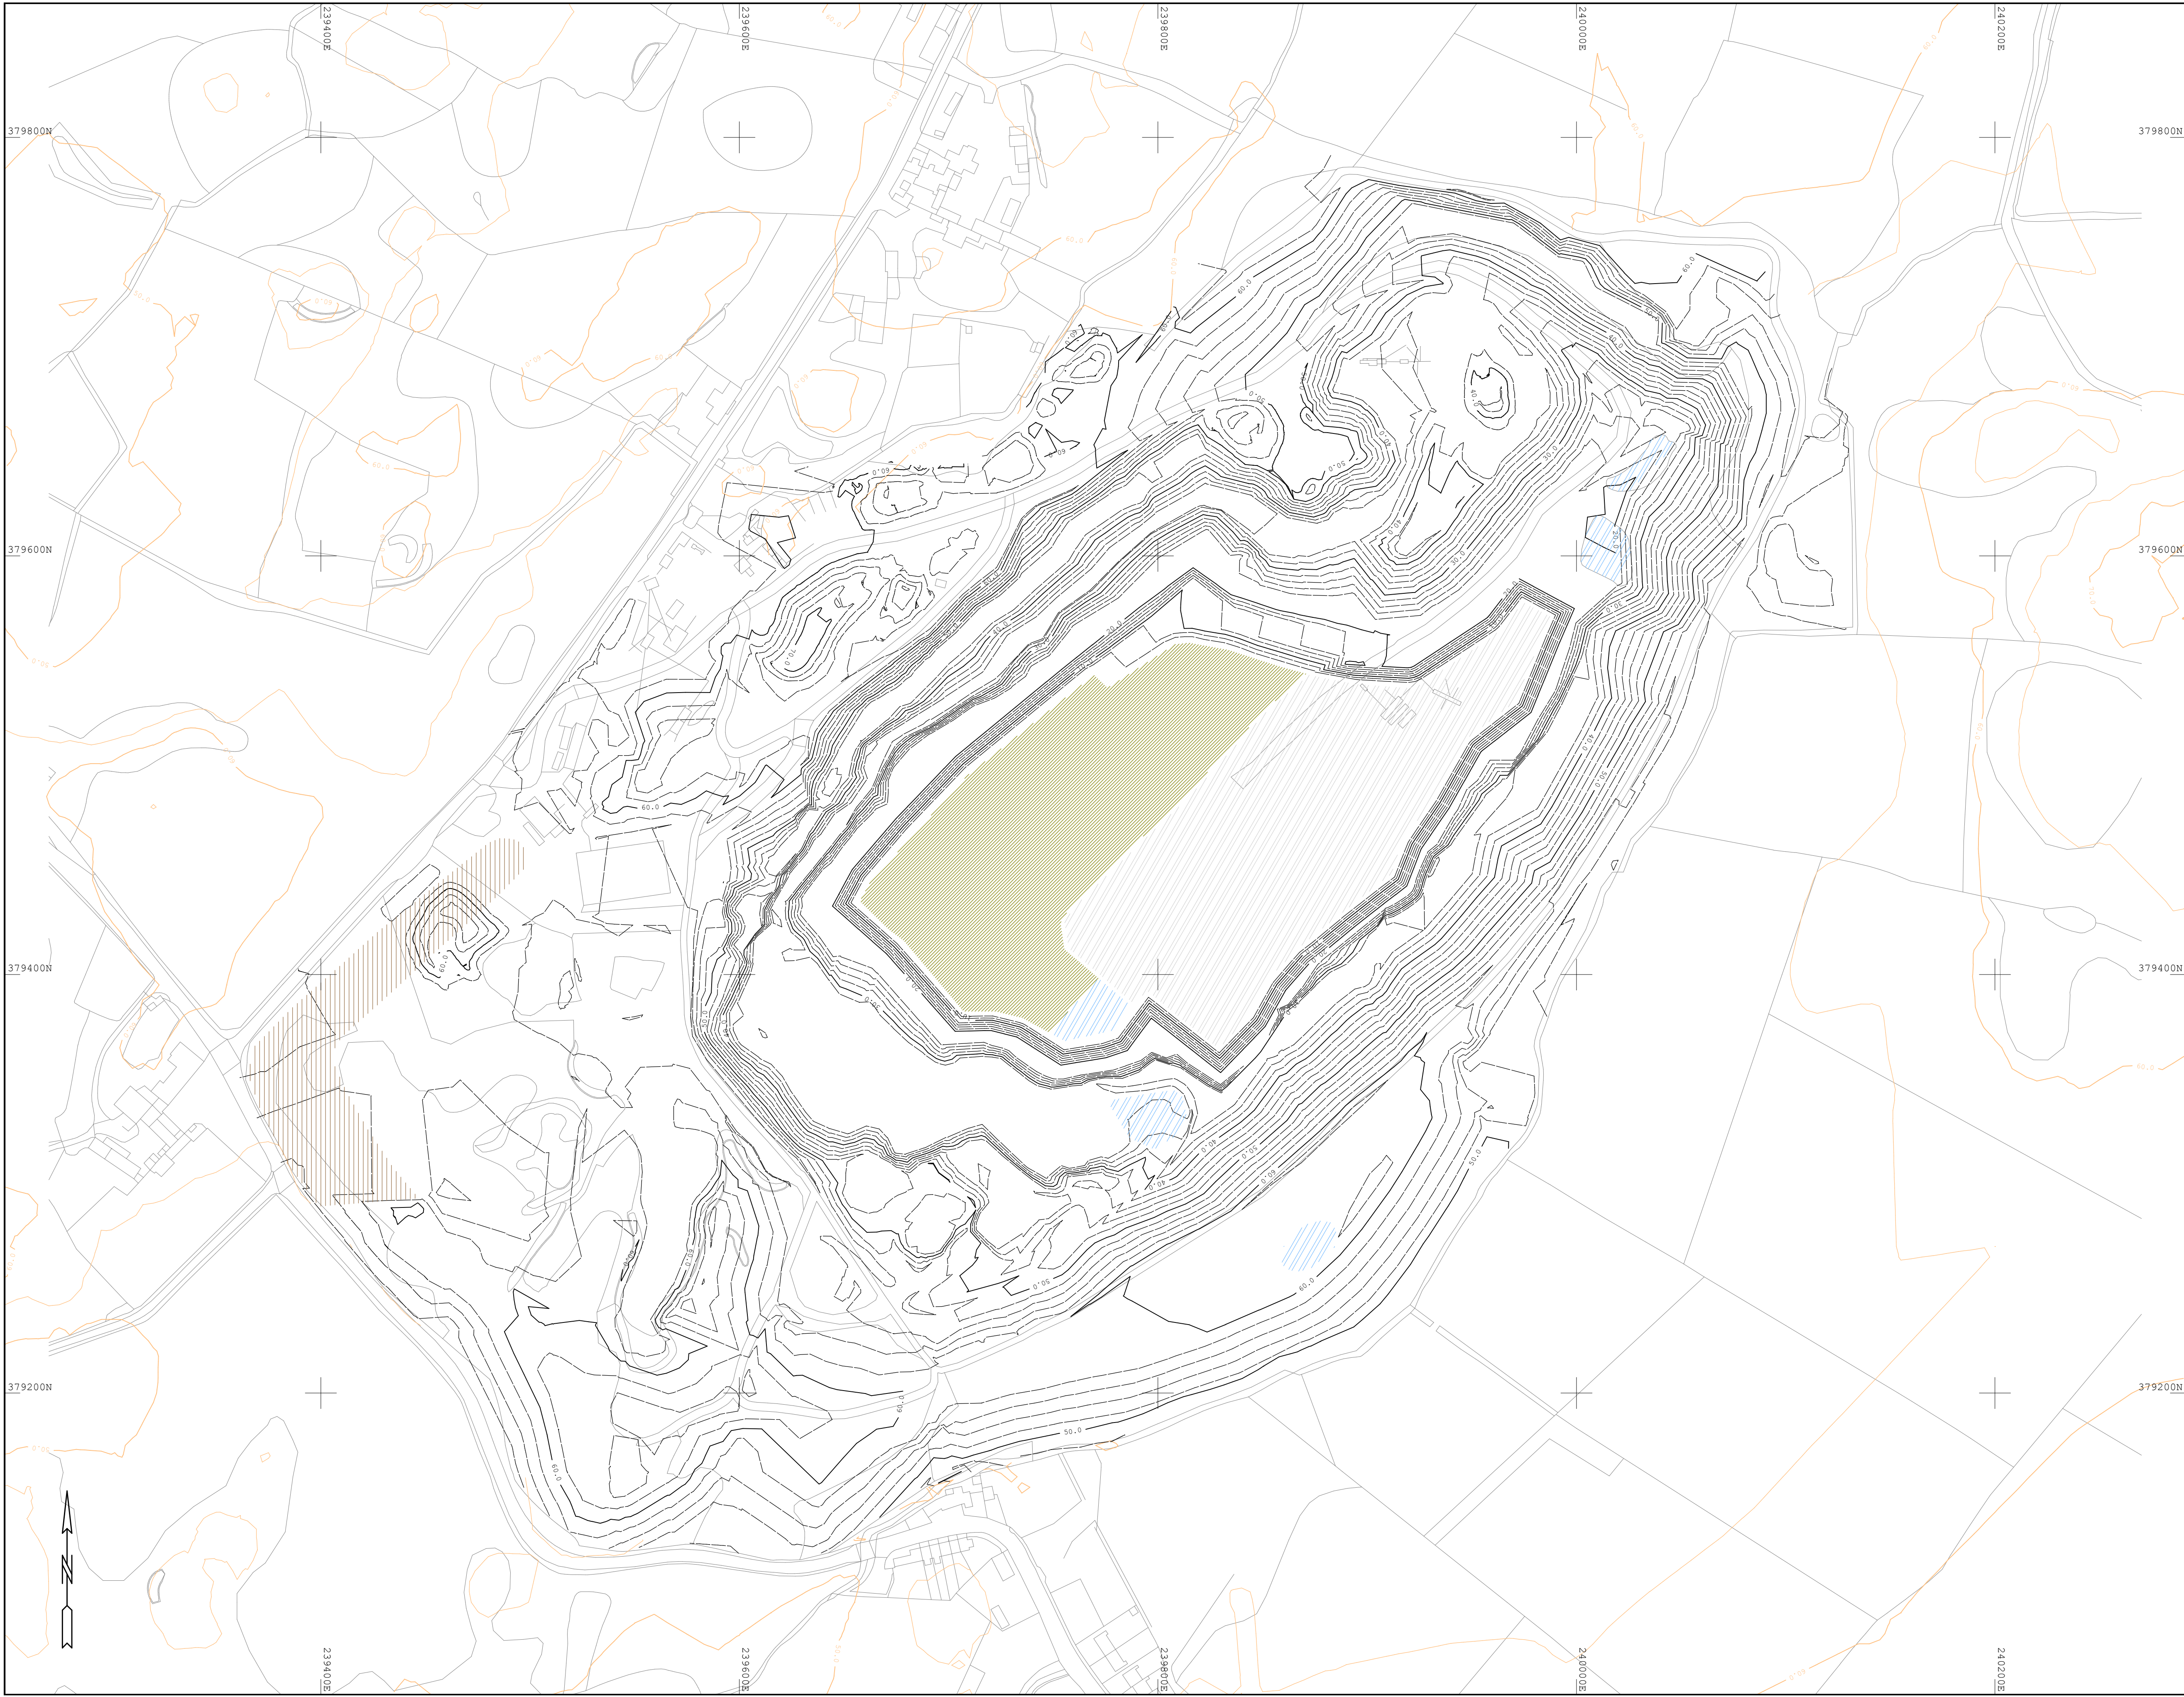

LEGEND

- Phase 2 Working area
- Phase 2 Processing & Stockpile area
- Lagoons & ponds
- Existing ground contours
- Soil bund

Site survey:-
27-02-2023

Ground contours:-
Ordnance Survey
flown 15-09-2022

Hogan Group
Hogan House
Caezarfon Road
Bangor
Gwynedd LL57 4DA

Project

**Gwyndy Quarry
Floor Extension**

Title

**Phase 2
Floor at 5.00m AOD**

Designed	DRB	© Crown Copyright and database right 2021 OS Licence Number 100049557
Drawn	DRB	
Checked	DRB	
Date	08/04/24	D & B Roach Project Services tel. 07747 207598 email drb@drbmail.com
Scale	A1 1:1500	
Revision No.	GWY-20-02	