


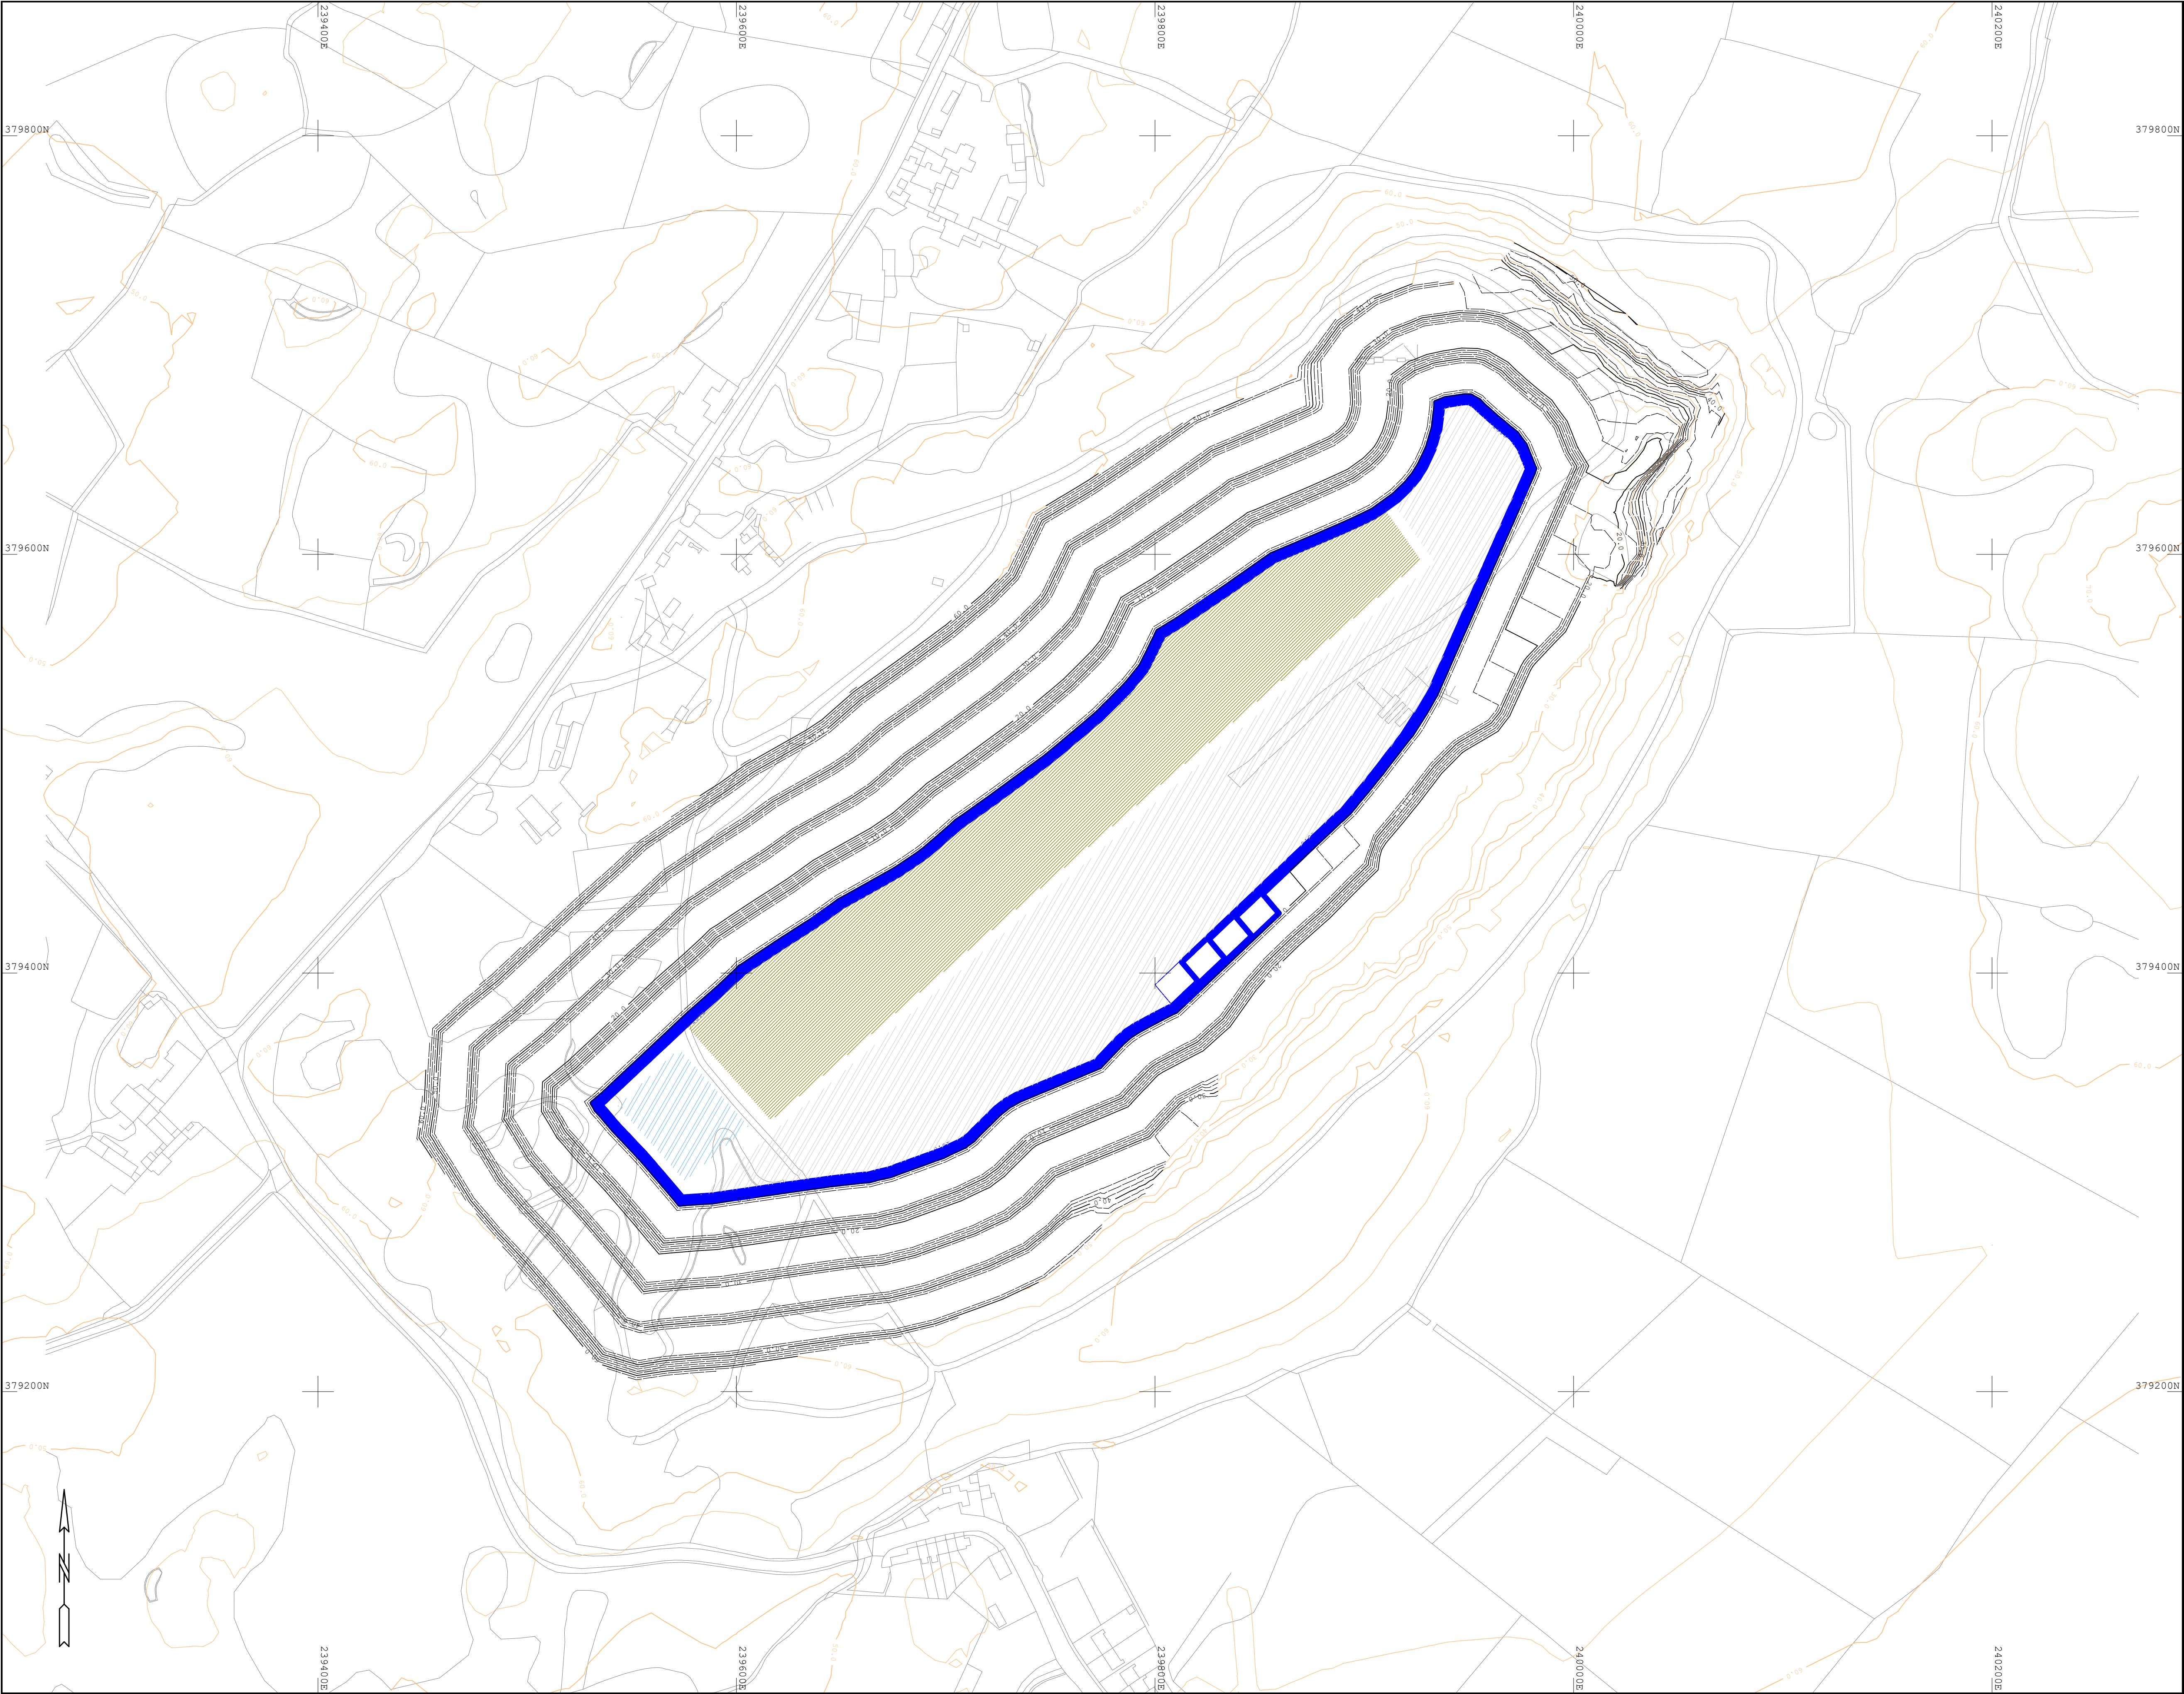

LEGEND

Phase 4
Working area

Phase 4
Processing &
Stockpile area

Lagoons

Existing ground
contours

Background detail
& ground contours:-
Ordnance Survey:-
flown 15-09-2022

HOGAN

Hogan Group
Hogan House
Caernarfon Road
Bangor
Gwynedd LL57 4DA

Project

Gwyndy Quarry
Floor Extension

Title

Phase 4
Floor at minus 10.00m AOD

Designed DRB

Drawn DRB

Checked DRB

Date 17/02/24

Scale A1 1:1500

Drawn By
Internal Only

Crown Copyright and
database right 2024
OS License Number AB00001664

© R Booth Project Services
tel. 07747 207598
email drbpa@gmail.com